

© 2020 - Kitchen & Associates. All planning and architectural concepts shown on this document are the intellectual property of Kitchen & Associates.

B:\Mcloud\bmimg\local - BIMcloud\18002_SelectoFlash\18002_SelectoFlash.dwg, Comp.BUILDING ELEVATIONS Wednesday, February 24, 2021 9:23 AM

ROOF
+51'-7 3/4"
FIFTH FLOOR
+41'-6"
FOURTH FLOOR
+31'-4 1/2"
THIRD FLOOR
+21'-2 1/2"
SECOND FLOOR
+11'-0 3/4"
FIRST FLOOR
0'

EXTERIOR WALL LIGHT, TYP.
EXTERIOR WALL PACK LIGHT, TYP.



1 WEST ELEVATION (MITCHELL STREET)
SCALE: 1/8" = 1'-0"


ROOF
+51'-7 3/4"
FIFTH FLOOR
+41'-6"
FOURTH FLOOR
+31'-4 1/2"
THIRD FLOOR
+21'-2 1/2"
SECOND FLOOR
+11'-0 3/4"
COMMERCIAL FIRST FLOOR
AT CENTRAL AVENUE
-5'-7"

RESIDENTIAL FIRST FLOOR
AT MITCHELL STREET
0'-0"



2 NORTH ELEVATION
SCALE: 1/8" = 1'-0"

KEY PLAN

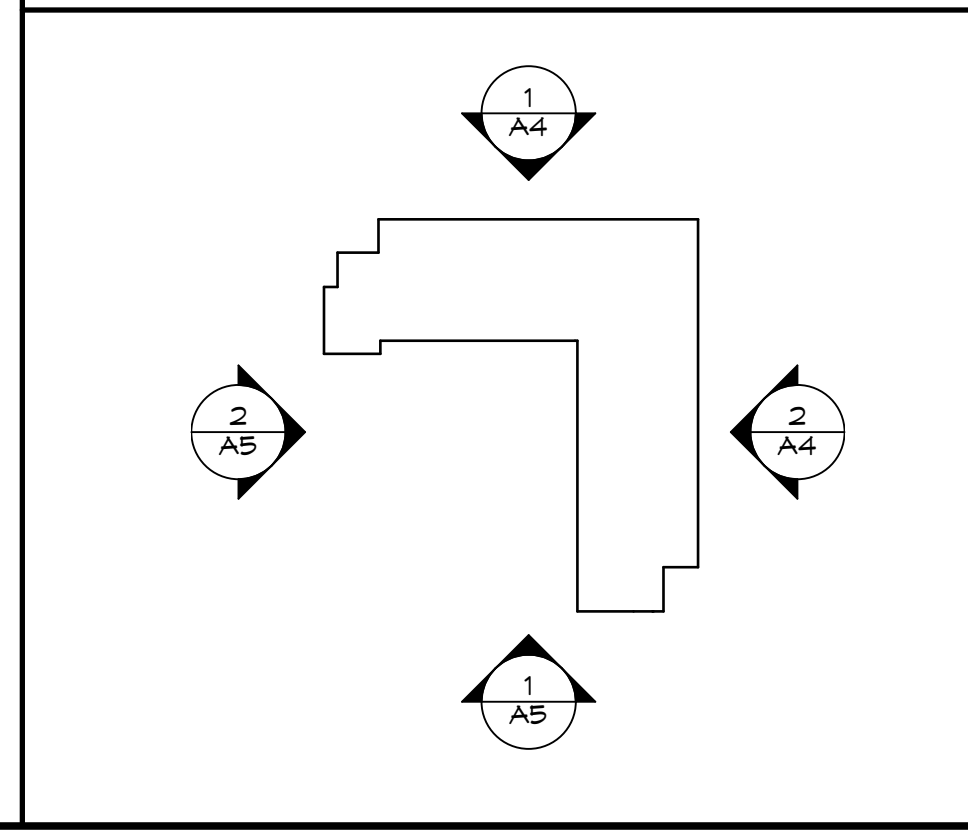

756 Haddon Avenue
Collingswood, NJ 08108
856.854.1880
kitchenandassociates.com

Stephen L. Schuch
LIC # 21A00959800

Date:	12-16-2020	
Job #:	18002	
Drawn:	MB, CF	
Mngr:	Arch	
Rev. No.	Name	Date
1	PER PLO. SUPPAB FILE (REVISED 2/23/21)	2/23/21

18002_SelectoFlash_Comp

SELECTO-FLASH
18 CENTRAL AVENUE
WEST ORANGE, NJ 07052

A5
BUILDING ELEVATIONS